
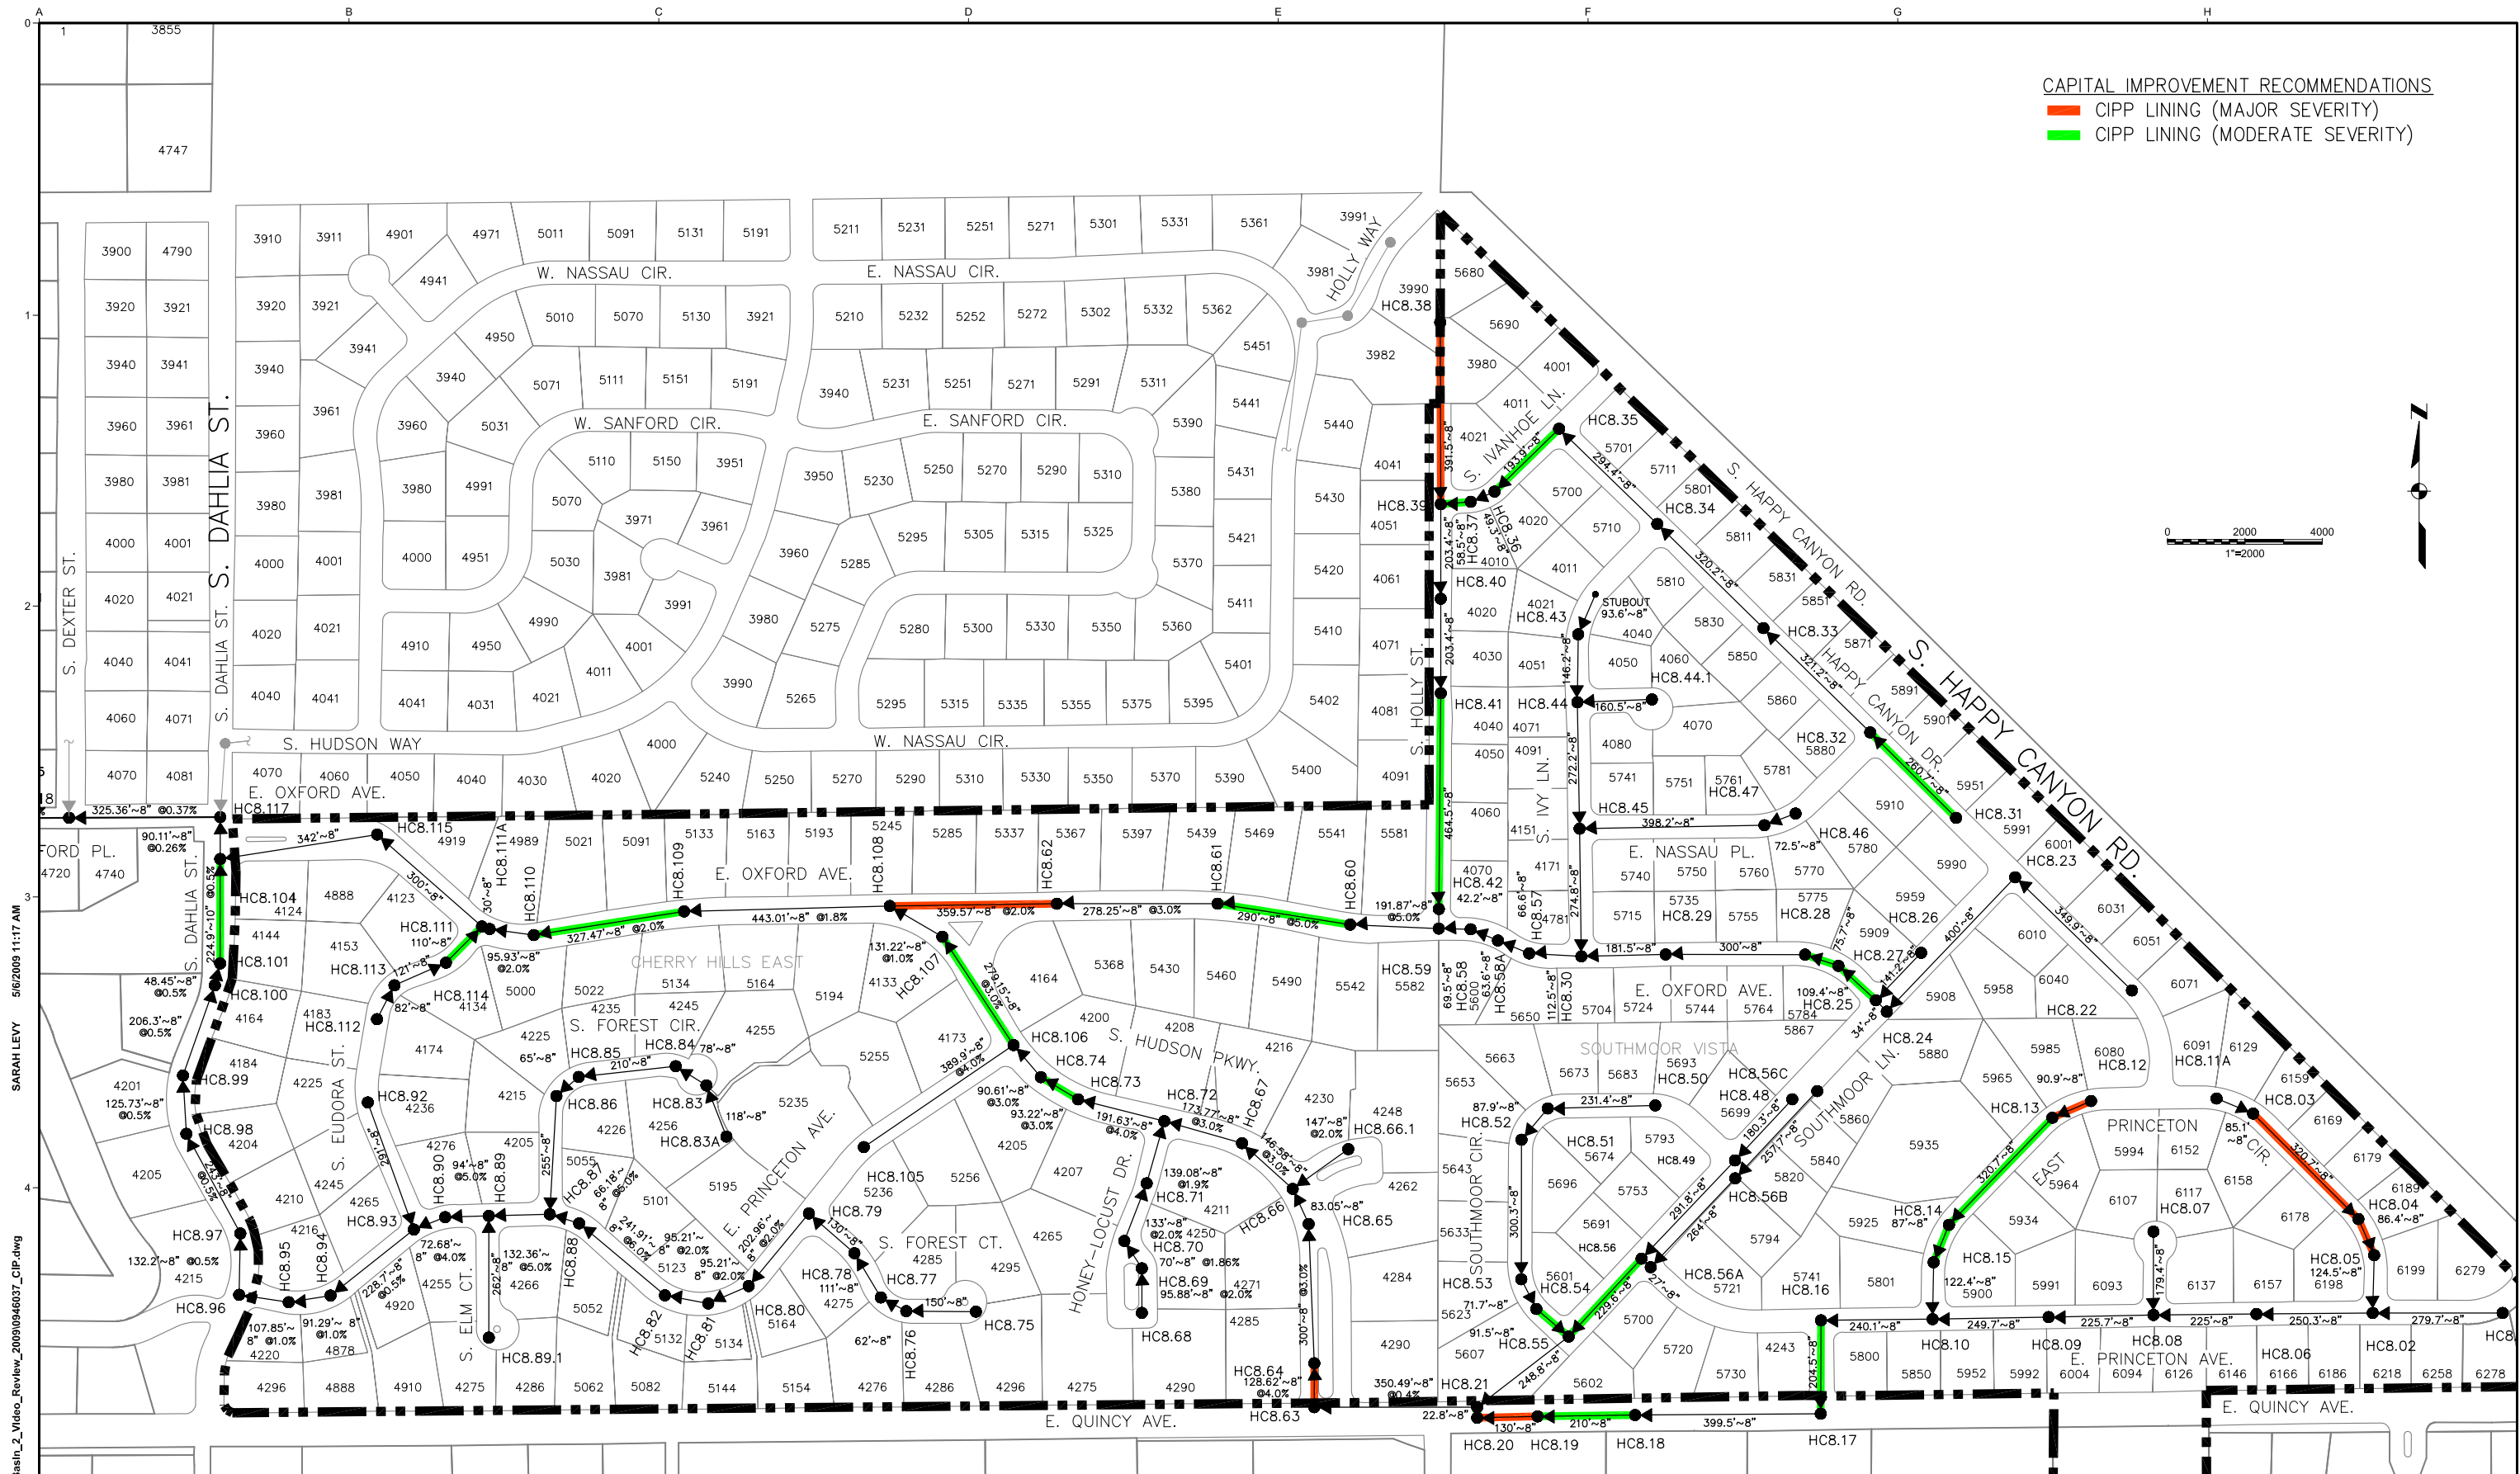


CAPITAL IMPROVEMENT RECOMMENDATIONS  
 CIPP LINING (MAJOR SEVERITY)  
 CIPP LINING (MODERATE SEVERITY)

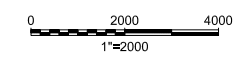

SARAH LEVY 5/6/2009 11:17 AM  
 P:\CAD\2009\0946037\_HCVS\_Basin\_2\_Video\_Review\_2009\0946037\_CIP.dwg

<b>USE OF DOCUMENTS</b> THIS DOCUMENT, INCLUDING THE INCORPORATED DESIGNS, IS AN INSTRUMENT OF SERVICE FOR THIS PROJECT AND SHALL NOT BE USED FOR ANY OTHER PROJECT WITHOUT THE WRITTEN AUTHORIZATION OF KENNEDY/JENKS CONSULTANTS.				<b>DESIGNED</b> SPL <b>DRAWN</b> SPL <b>CHECKED</b> PDG		<b>HILLCREST WATER AND SANITATION DISTRICT</b> GREENWOOD VILLAGE, CO <b>SEWER MAINTENANCE MAPS</b> Kennedy/Jenks Consultants DENVER, CO				<b>2009 CAPITAL IMPROVEMENT RECOMMENDATIONS</b>				FILE NAME 0946037_MNTS.dwg JOB NO. 0946037 DATE 4/09 SHEET <b>1</b> OF 1	
NO.	REVISION	DATE	BY	<b>SCALES</b> 0" = 1" 0" = 25mm IF THIS BAR IS NOT DIMENSION SHOWN, ADJUST SCALES ACCORDINGLY.											